

ST. CLAIR COUNTY HEALTH DEPARTMENT

# STORMWATER

## WET WEATHER TMDL SAMPLING PLAN

St. Clair County Drain Office  
2025



# STORMWATER



KEEP IT CLEAN

## St. Clair County Drain Office



<b>Outfall/POD ID</b>	<b>Latitude</b>	<b>Longitude</b>	<b>Receiving Water</b>
HUNTINGTON RAINGARDEN	42.997087	-82.50714	Baldwin Drain
WEXFORD RAINGARDEN	42.996255	-82.512308	Baldwin Drain
BUCKINGHAM RAINGARDEN	42.996123	-82.506335	Baldwin Drain
GLADYS	42.72371	-82.49659	Belle River
COTTRELL & EXT	42.71436	-82.5051	St. Clair River
GEYMAN	42.693571	-82.504543	St. Clair River
CLIPPERT	42.68182	-82.50856	St. Clair River
COLONY	42.62140	-82.58048	Lake St. Clair
CROCKER	42.62072	-82.57305	Lake St. Clair
PARKER	42.61827	-82.56065	Lake St. Clair





# TOTAL MAXIMUM DAILY LOAD SCREENING

## ST. CLAIR COUNTY, MICHIGAN

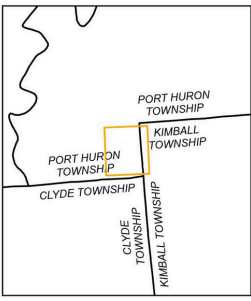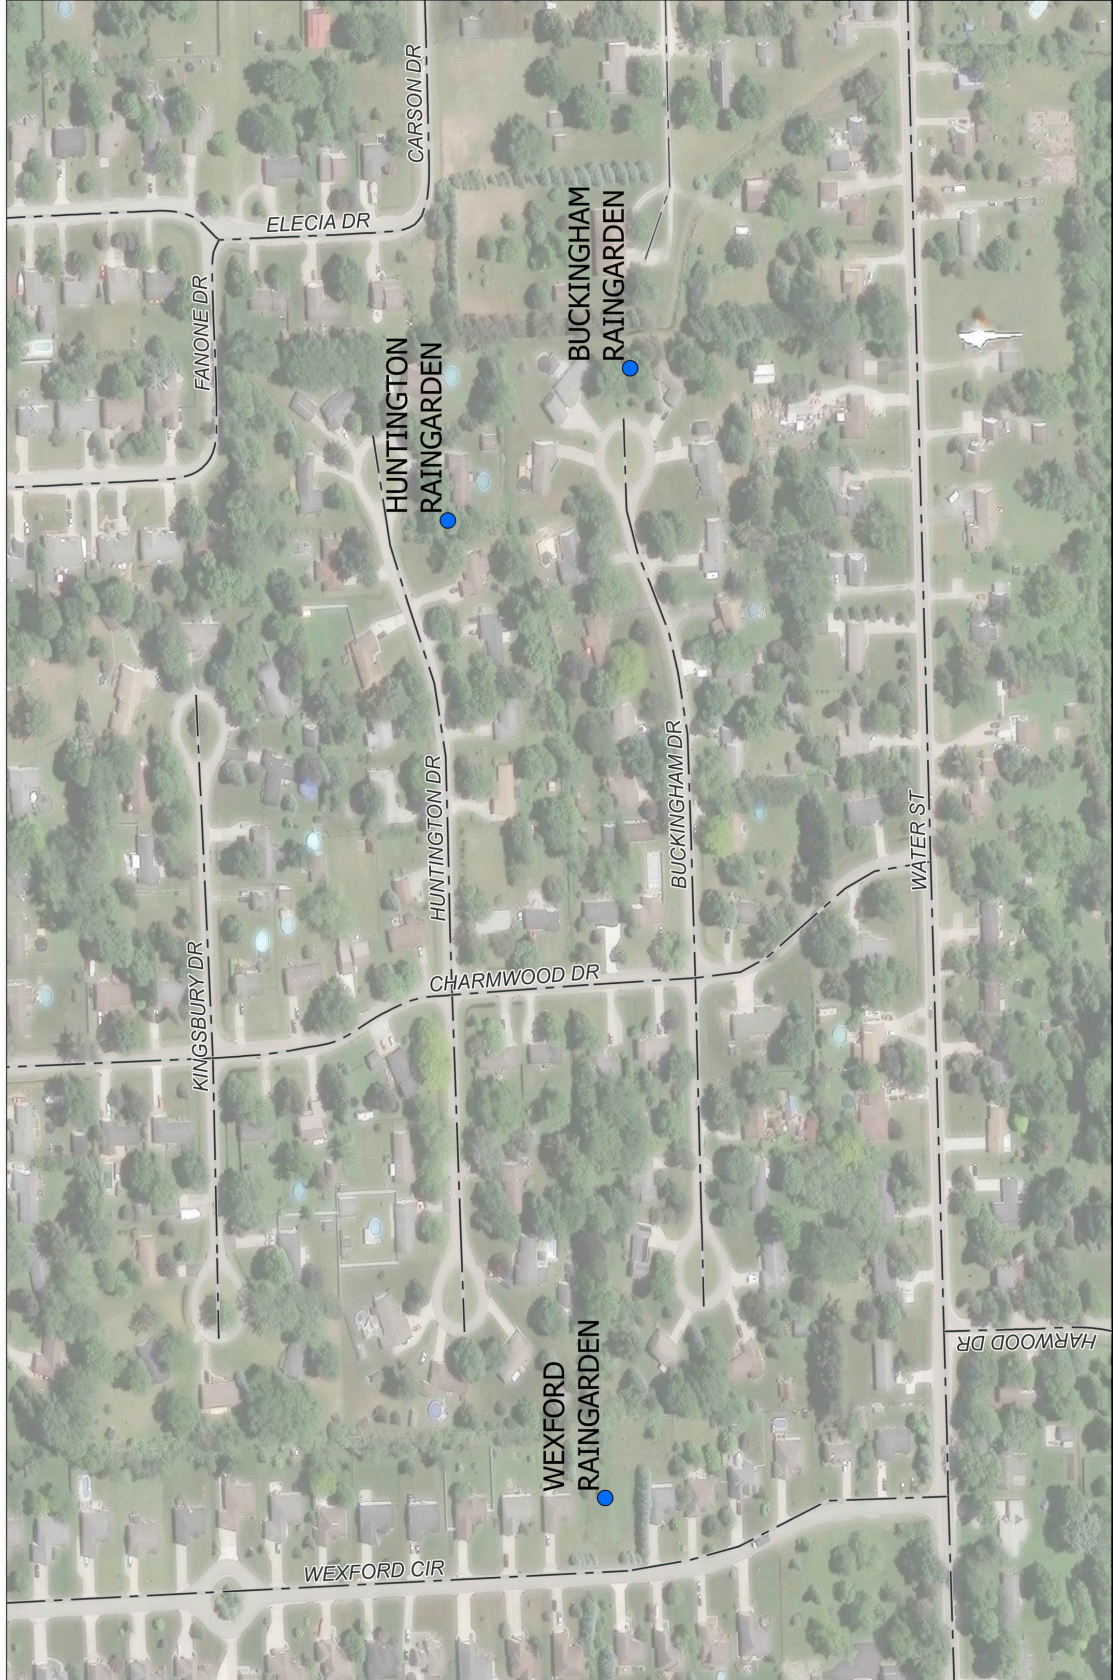

AREA MAP  
NOT TO SCALE



**LEGEND**

- STATE ROADS
- COUNTY ROADS
- LOCAL ROADS
- SCC TRAIL COUNTY GROUP


BY	MARK	REVISIONS	DATE
<small>THE WORK REPRESENTED BY THIS DRAWING WAS DEVELOPED BY THE ENGINEER OR OTHER PROFESSIONAL PERSONNEL EMPLOYED BY THE ENGINEER OR OTHER PROFESSIONAL PERSONNEL. THE ENGINEER OR OTHER PROFESSIONAL PERSONNEL HAS CONDUCTED A VISUAL GENERAL VERIFICATION OF THE INFORMATION SHOWN ON THIS DRAWING AND HAS FOUND IT TO BE ACCURATE AND COMPLETE. THE ENGINEER OR OTHER PROFESSIONAL PERSONNEL DOES NOT WARRANT THE ACCURACY OR COMPLETENESS OF THE INFORMATION SHOWN ON THIS DRAWING FOR ANY OTHER LOCATION OR CONDITION.</small>			
SAINT CLAIR COUNTY, MICHIGAN			
<b>TOTAL MAXIMUM DAILY LOAD SCREENING</b>			
DESIGNED BY: SMG	DESIGNED BY: MRS	PROJECT NO: 120960SG2013	DATE: FEBRUARY 2025
DRAWN BY: SMG	DRAWN BY: MRS	PROJECT NO: 120960SG2013	SCALE: 1"=120'
CHECKED BY: SMG	CHECKED BY: MRS	PROJECT NO: 120960SG2013	SHEET NO: 15
DATE: FEBRUARY 2025	FILE NO: DR	PROJECT NO: 120960SG2013	DRAWING





# TOTAL MAXIMUM DAILY LOAD SCREENING

## ST. CLAIR COUNTY, MICHIGAN

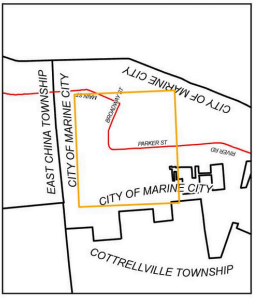

AREA MAP  
NOT TO SCALE



**LEGEND**

- STATE ROADS
- COUNTY ROADS
- LOCAL ROADS
- SCC TMDL COUNTY GROUP 1

BY	MARK	REVISIONS	DATE

THE WORK REPRESENTED BY THIS DRAWING WAS DEVELOPED BY THE ENGINEER OR OTHER PERSONS REPRESENTED BY THE ENGINEER OR OTHER PERSONS. THE ENGINEER OR OTHER PERSONS SHALL BE RESPONSIBLE FOR THE ACCURACY OF THE INFORMATION PROVIDED AND WILL NOT BE LIABLE FOR ANY OTHER INFORMATION, DESIGN OR PERFORMANCE.

SAINT CLAIR COUNTY, MICHIGAN

TOTAL MAXIMUM  
DAILY LOAD SCREENING



ST. CLAIR COUNTY  
200 S. Washington Ave  
Piquette, MI 48677  
www.SpicerGroup.com



DESIGNED BY: SMG	DESIGNED BY: MRS	PROJECT NO:	120960SG2013
DRAWN BY: SMG	APPROVED BY: MRS	DATE:	FEBRUARY 2025
SCALE:	1"=250'	SHEET:	OF 15
FILE NO:	DR	DRAWING:	DR





# TOTAL MAXIMUM DAILY LOAD SCREENING

## ST. CLAIR COUNTY, MICHIGAN

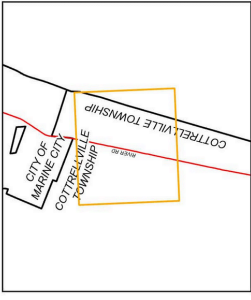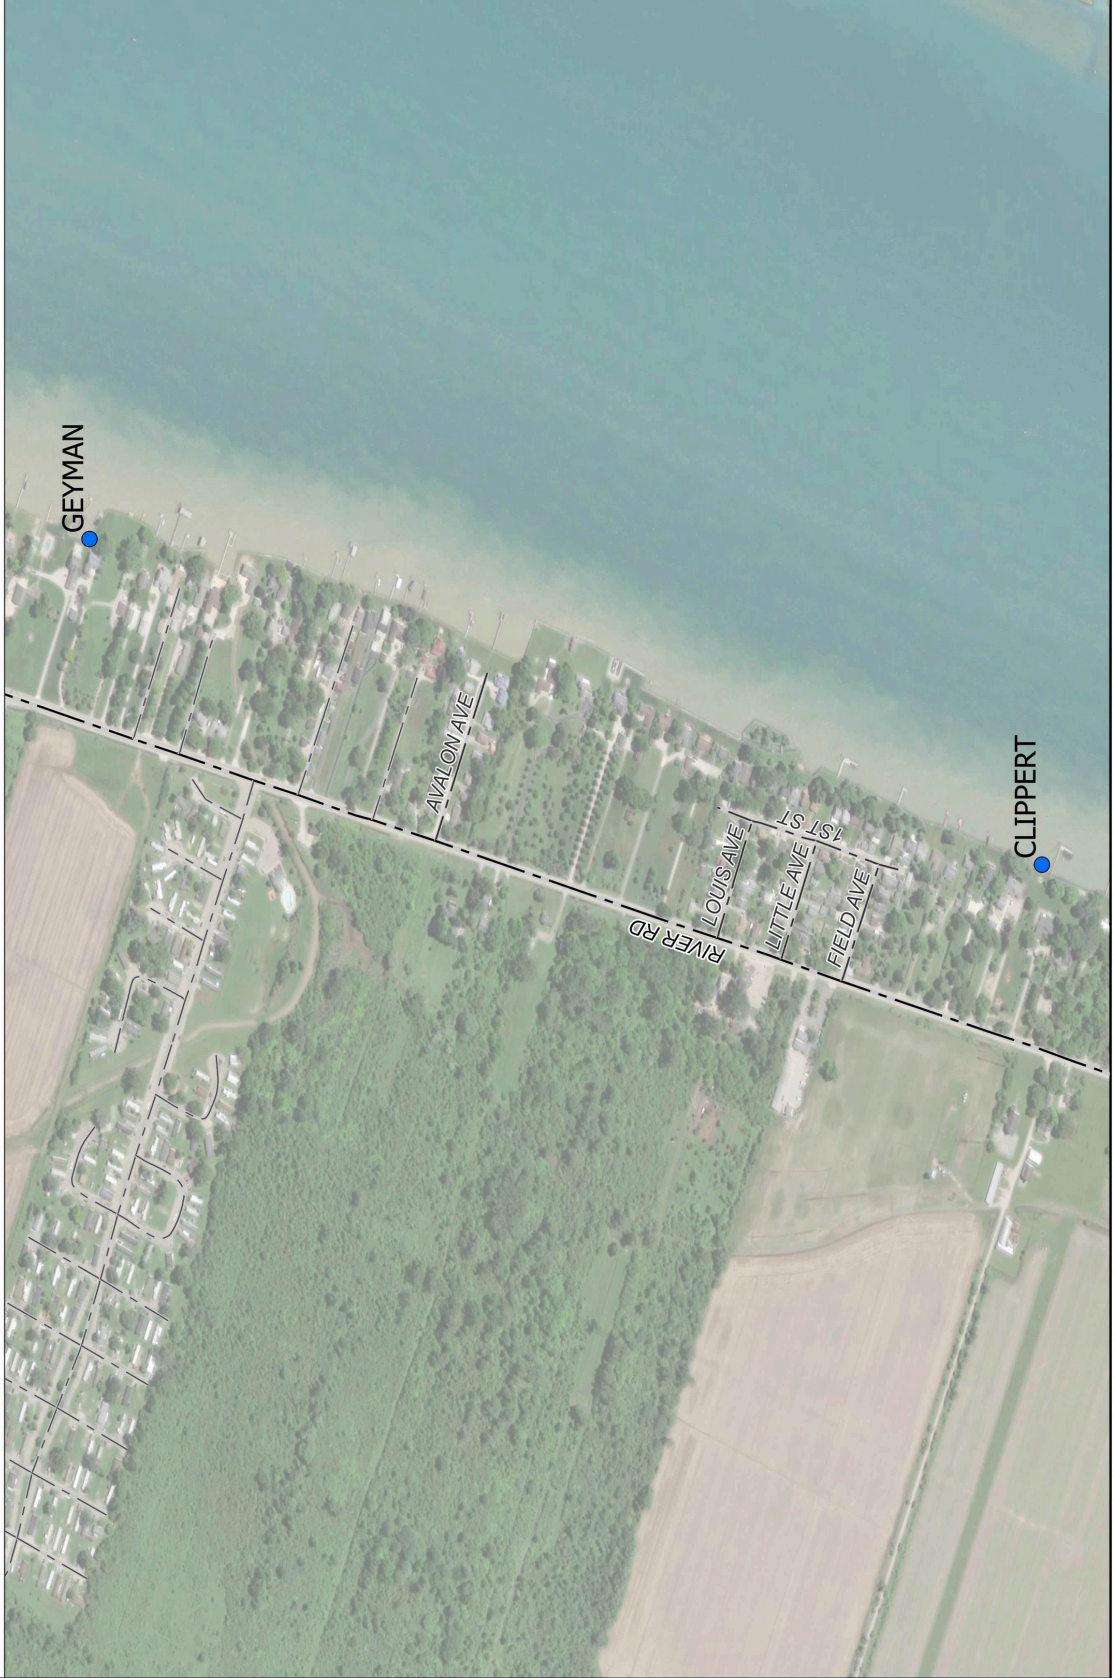

AREA MAP  
NOT TO SCALE



**LEGEND**

- STATE ROADS
- COUNTY ROADS
- LOCAL ROADS
- SCC TMDL COUNTY GROUP 1

BY	MARK	REVISIONS	DATE

THE WORK REPRESENTED BY THIS DRAWING WAS DEVELOPED BY THE ENGINEER OR OTHER PROFESSIONAL PERSONNEL WHOSE NAME IS SHOWN ON THIS DRAWING. THE ENGINEER OR OTHER PROFESSIONAL PERSONNEL SHALL BE RESPONSIBLE FOR THE ACCURACY OF THE INFORMATION AND DATA PROVIDED TO THEM. THE ENGINEER OR OTHER PROFESSIONAL PERSONNEL SHALL NOT BE LIABLE FOR ANY OTHER INFORMATION, CONDITIONS, OR DATA NOT PROVIDED.

SAINT CLAIR COUNTY, MICHIGAN

TOTAL MAXIMUM  
DAILY LOAD SCREENING



ST. CLAIR COUNTY  
200 S. WALTON AVENUE  
MARIETTE, MI 49756  
www.SpicerGroup.com



DESIGNED BY: SMG	DESIGNED BY: MRS	PROJECT NO:	120960SG2013
DRAWN BY: SMG	APP. BY: MRS	SHEET NO. OF	15 DR
DATE: FEBRUARY 2025	FILE NO.	DRAWING	
SCALE: 1"=250'			






# TOTAL MAXIMUM DAILY LOAD SCREENING

## ST. CLAIR COUNTY, MICHIGAN

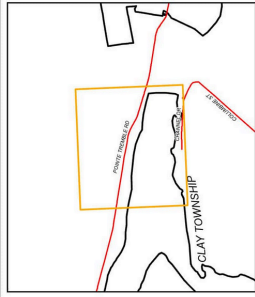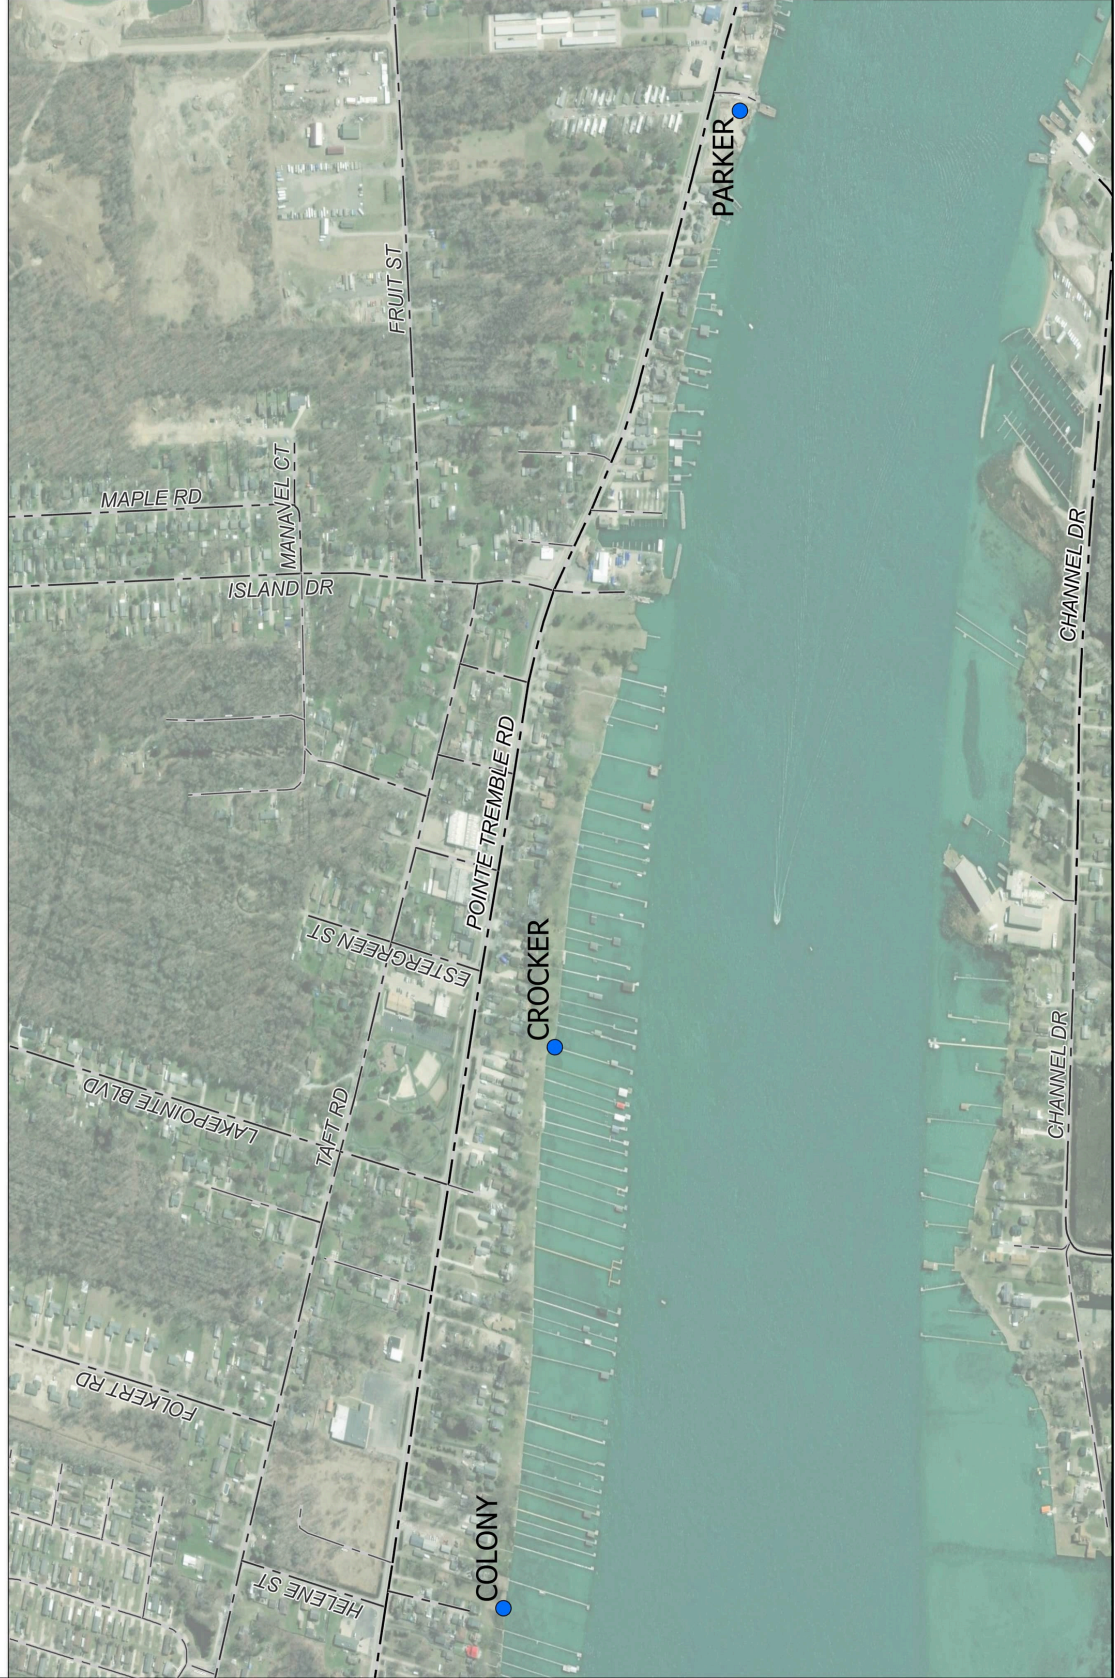

AREA MAP  
NOT TO SCALE

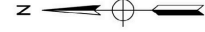

- LEGEND**
- STATE ROADS
  - COUNTY ROADS
  - LOCAL ROADS
  - SCC TMDL COUNTY GROUP 1

BY	MARK	REVISIONS	DATE
<small>THE WORK REPRESENTED BY THIS DRAWING WAS PREPARED BY THE ENGINEER FOR THE PROJECT AND IS NOT TO BE USED FOR ANY OTHER PROJECT WITHOUT THE WRITTEN CONSENT OF THE ENGINEER. THE ENGINEER IS NOT RESPONSIBLE FOR THE ACCURACY OF THE INFORMATION PROVIDED BY THE CLIENT OR FOR THE CONSEQUENCES OF ANY ACTION TAKEN BY ANY OTHER PARTY. THE ENGINEER IS NOT A LICENSED PROFESSIONAL ENGINEER IN THE STATE OF MICHIGAN.</small>			
SAINT CLAIR COUNTY, MICHIGAN			
<b>TOTAL MAXIMUM DAILY LOAD SCREENING</b>			
DE BY: SMG	CH BY: KRS	PROJECT NO:	120960G2013
DR BY: SMG	APP BY: KRS	SHEET	OF 15
DATE: FEBRUARY 2025	FILE NO:	DRAWING	
SCALE: 1"=300'			